

Design By :



INVESTLAND BALI
PROPERTIES

Project Name :

MARCI

Location :

ULUWATU

Client :

Copyright © [2025]
[Investland Bali].
All rights reserved. This architectural design, including drawings, details, and related documentation, is the intellectual property of the author. No part of this material may be reproduced, copied, modified, or used in any form without prior written consent.

Structure Consultant

MEP Consultant

Architect In Charge

Drawing by

Drawing Title :

LAYOUT

Print Size : Scale :

A3 1:50

Drawn For :

CONSTRUCTION DRAWING

Drawing Number :

PENTHOUSE 1 (1ST FLOOR)

LIVING	19.74 sqm
KITCHEN	8.27 sqm
BEDROOM 1	13.22 sqm
BATHROOM 1	4.33 sqm
CORRIDOR	4.01 sqm
MASTER BEDROOM	18.94 sqm
MASTER BATHROOM	5.58 sqm
BALCONY	7.15 sqm
PLANTER	3.58 sqm

BUILDING AREA GROSS
(INDOOR ACTIVITIES NETT+
WALL THICKNESS+PLANTER)
95.67 sqm



PENTHOUSE 1(1ST FLOOR)
LAYOUT
scale 1: 50

Design By :



INVESTLAND BALI
PROPERTIES

Project Name :

MARCI

Location :

ULUWATU

Client :

Copyright © [2025]
[Investland Bali].
All rights reserved. This architectural design, including drawings, details, and related documentation, is the intellectual property of the author. No part of this material may be reproduced, copied, modified, or used in any form without prior written consent.

Structure Consultant

MEP Consultant

Architect In Charge

Drawing by

Drawing Title :

LAYOUT

Print Size : Scale :

A3 1:50

Drawn For :


CONSTRUCTION DRAWING

Drawing Number :

PENTHOUSE 3 (2ND FLOOR)

LIVING	19.74 sqm
KITCHEN	8.27 sqm
BEDROOM 1	13.22 sqm
BATHROOM 1	4.33 sqm
CORRIDOR	4.01 sqm
MASTER BEDROOM	18.94 sqm
MASTER BATHROOM	5.58 sqm
BALCONY	7.15 sqm
PLANTER	3.58 sqm

BUILDING AREA GROSS
(INDOOR ACTIVITIES NETT+
WALL THICKNESS+PLANTER)
95.67 sqm

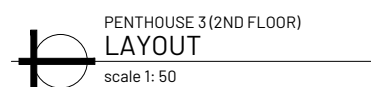

Design By :



INVESTLAND BALI
PROPERTIES

Project Name :

MARCI

Location :

ULUWATU

Client :

-

Copyright © [2025]
[Investland Bali].
All rights reserved. This architectural design, including drawings, details, and related documentation, is the intellectual property of the author. No part of this material may be reproduced, copied, modified, or used in any form without prior written consent.

Structure Consultant

MEP Consultant

Architect In Charge

Drawing by

Drawing Title :

LAYOUT

Print Size : Scale :

A3 1:50

Drawn For :

CONSTRUCTION DRAWING

Drawing Number :

-

PENTHOUSE 2 (1ST FLOOR)

LIVING	18.5	sqm
KITCHEN	7.75	sqm
BEDROOM 1	12.73	sqm
BATHROOM 1	4.18	sqm
CORRIDOR	3.89	sqm
MASTER BEDROOM	17.46	sqm
MASTER BATHROOM	5.2	sqm
BALCONY	6.76	sqm
PLANTER	3.38	sqm

BUILDING AREA GROSS
(INDOOR ACTIVITIES NETT+
WALL THICKNESS+PLANTER)
90.48 sqm



PENTHOUSE 2 (1ST FLOOR)
LAYOUT
scale 1:50

Design By :



INVESTLAND BALI
PROPERTIES

Project Name :

MARCI

Location :

ULUWATU

Client :

-

Copyright © [2025]

[Investland Bali].
All rights reserved. This architectural design, including drawings, details, and related documentation, is the intellectual property of the author. No part of this material may be reproduced, copied, modified, or used in any form without prior written consent.

Structure Consultant

MEP Consultant

Architect In Charge

Drawing by

Drawing Title :

LAYOUT

Print Size :

Scale :

A3

1:50

Drawn For :

CONSTRUCTION DRAWING

Drawing Number :

-


PENTHOUSE 4 (2ND FLOOR)

LIVING	18.5	sqm
KITCHEN	7.75	sqm
BEDROOM 1	12.73	sqm
BATHROOM 1	4.18	sqm
CORRIDOR	3.89	sqm
MASTER BEDROOM	17.46	sqm
MASTER BATHROOM	5.2	sqm
BALCONY	6.76	sqm
PLANTER	3.38	sqm

BUILDING AREA GROSS
(INDOOR ACTIVITIES NETT+
WALL THICKNESS+PLANTER) 90.48 sqm




PENTHOUSE 4 (2ND FLOOR)
LAYOUT
scale 1:50

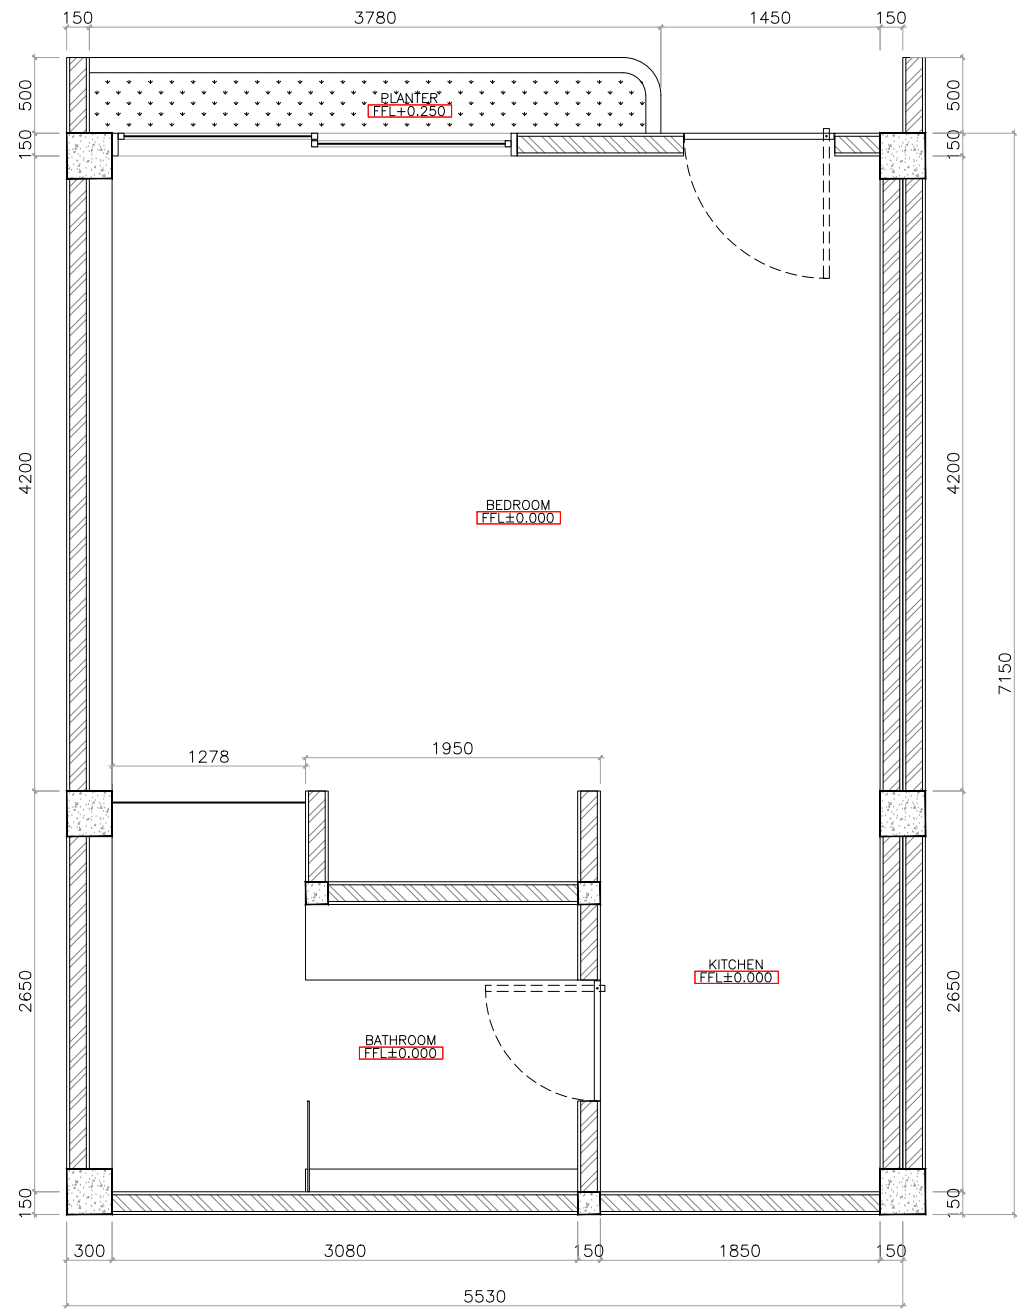

APARTMENT 1 & 2 (GROUND FLOOR)

INDOOR	
BEDROOM	22.93 sqm
BATHROOM	6.94 sqm
KITCHEN	4.9 sqm
OUTDOOR	
PLANTER	1.95 sqm
BUILDING AREA GROSS (INDOOR ACTIVITIES NETT+ WALL TICKNESS+PLANTER)	
	41.57 sqm
TOTAL APARTMENT 1 & 2	
	83.14 sqm

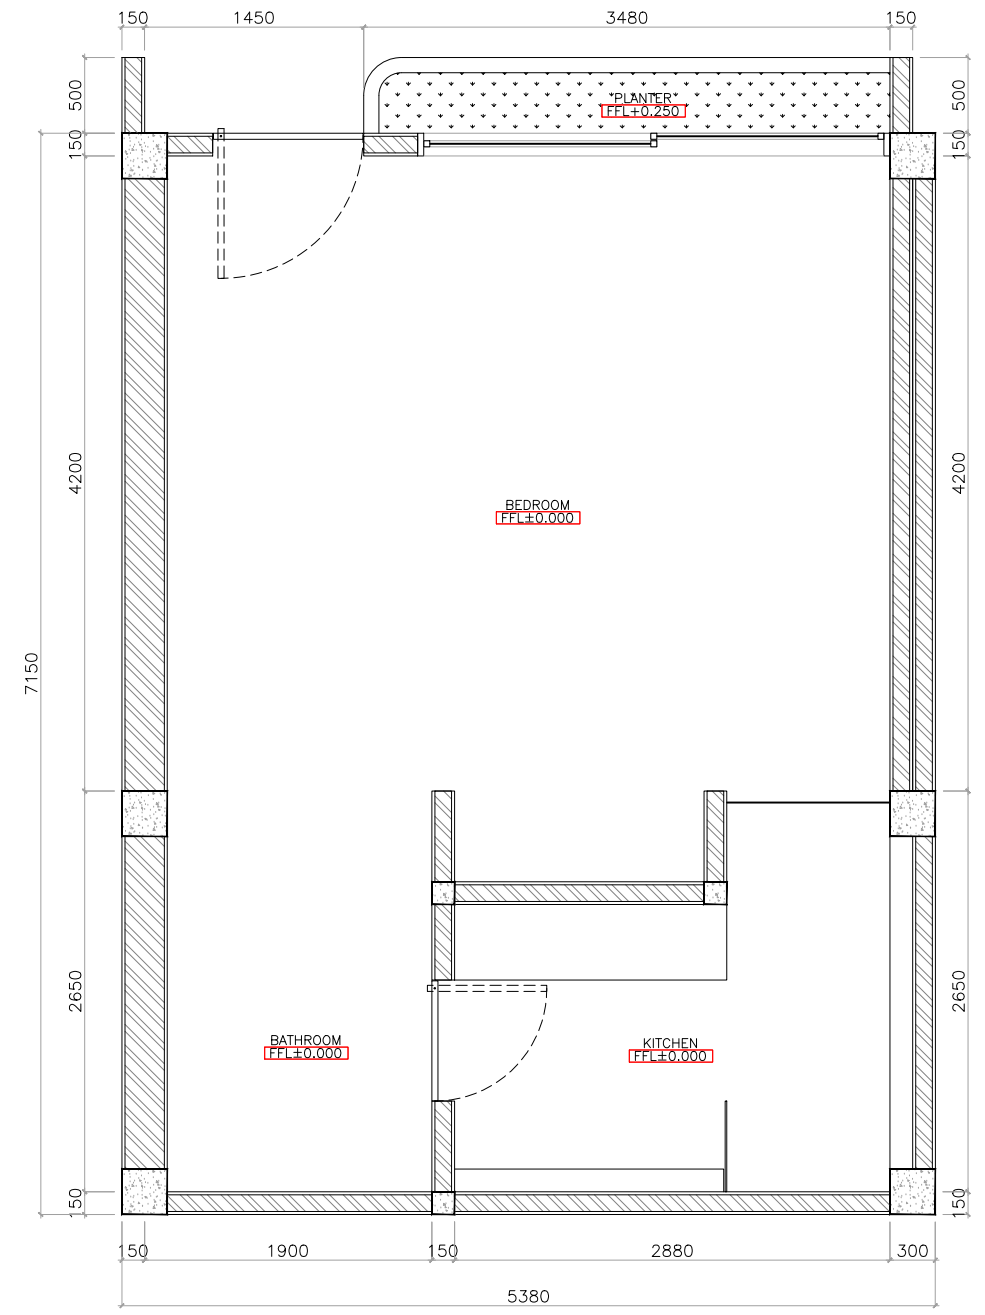

APARTMENT 3 & 4 (GROUND FLOOR)

INDOOR	
BEDROOM	21.08 sqm
BATHROOM	6.44 sqm
KITCHEN	4.65 sqm
OUTDOOR	
PLANTER	1.8 sqm
BUILDING AREA GROSS (INDOOR ACTIVITIES NETT+ WALL TICKNESS+PLANTER)	
	39.35 sqm
TOTAL APARTMENT 3 & 4	
	78.7 sqm

APARTMENT 1 & 2 (GROUND FLOOR)
LAYOUT
 scale 1: 50

APARTMENT 3 & 4 (GROUND FLOOR)
LAYOUT
 scale 1: 50

Design By :



Project Name :

MARCI

Location :

ULUWATU

Client :

-

Copyright © [2025]
 [Investland Bali].
 All rights reserved. This architectural design, including drawings, details, and related documentation, is the intellectual property of the author. No part of this material may be reproduced, copied, modified, or used in any form without prior written consent.

Structure Consultant

MEP Consultant

-

Architect In Charge

-

Drawing by

-

Drawing Title :

LAYOUT

Print Size : Scale :

A3

1:50


Drawn For :

CONSTRUCTION DRAWING

Drawing Number :


-

GROUND FLOOR
 APARTMENT 1 41.57 sqm
 APARTMENT 2 39.35 sqm
 APARTMENT 3 41.57 sqm
 APARTMENT 4 39.35 sqm
 STAIR & LIFT 20.98 sqm
 BUILDING AREA GROSS (UNIT APARTMENTS+WALL TICKNESS+LIFT & STAIR) 182.82 sqm

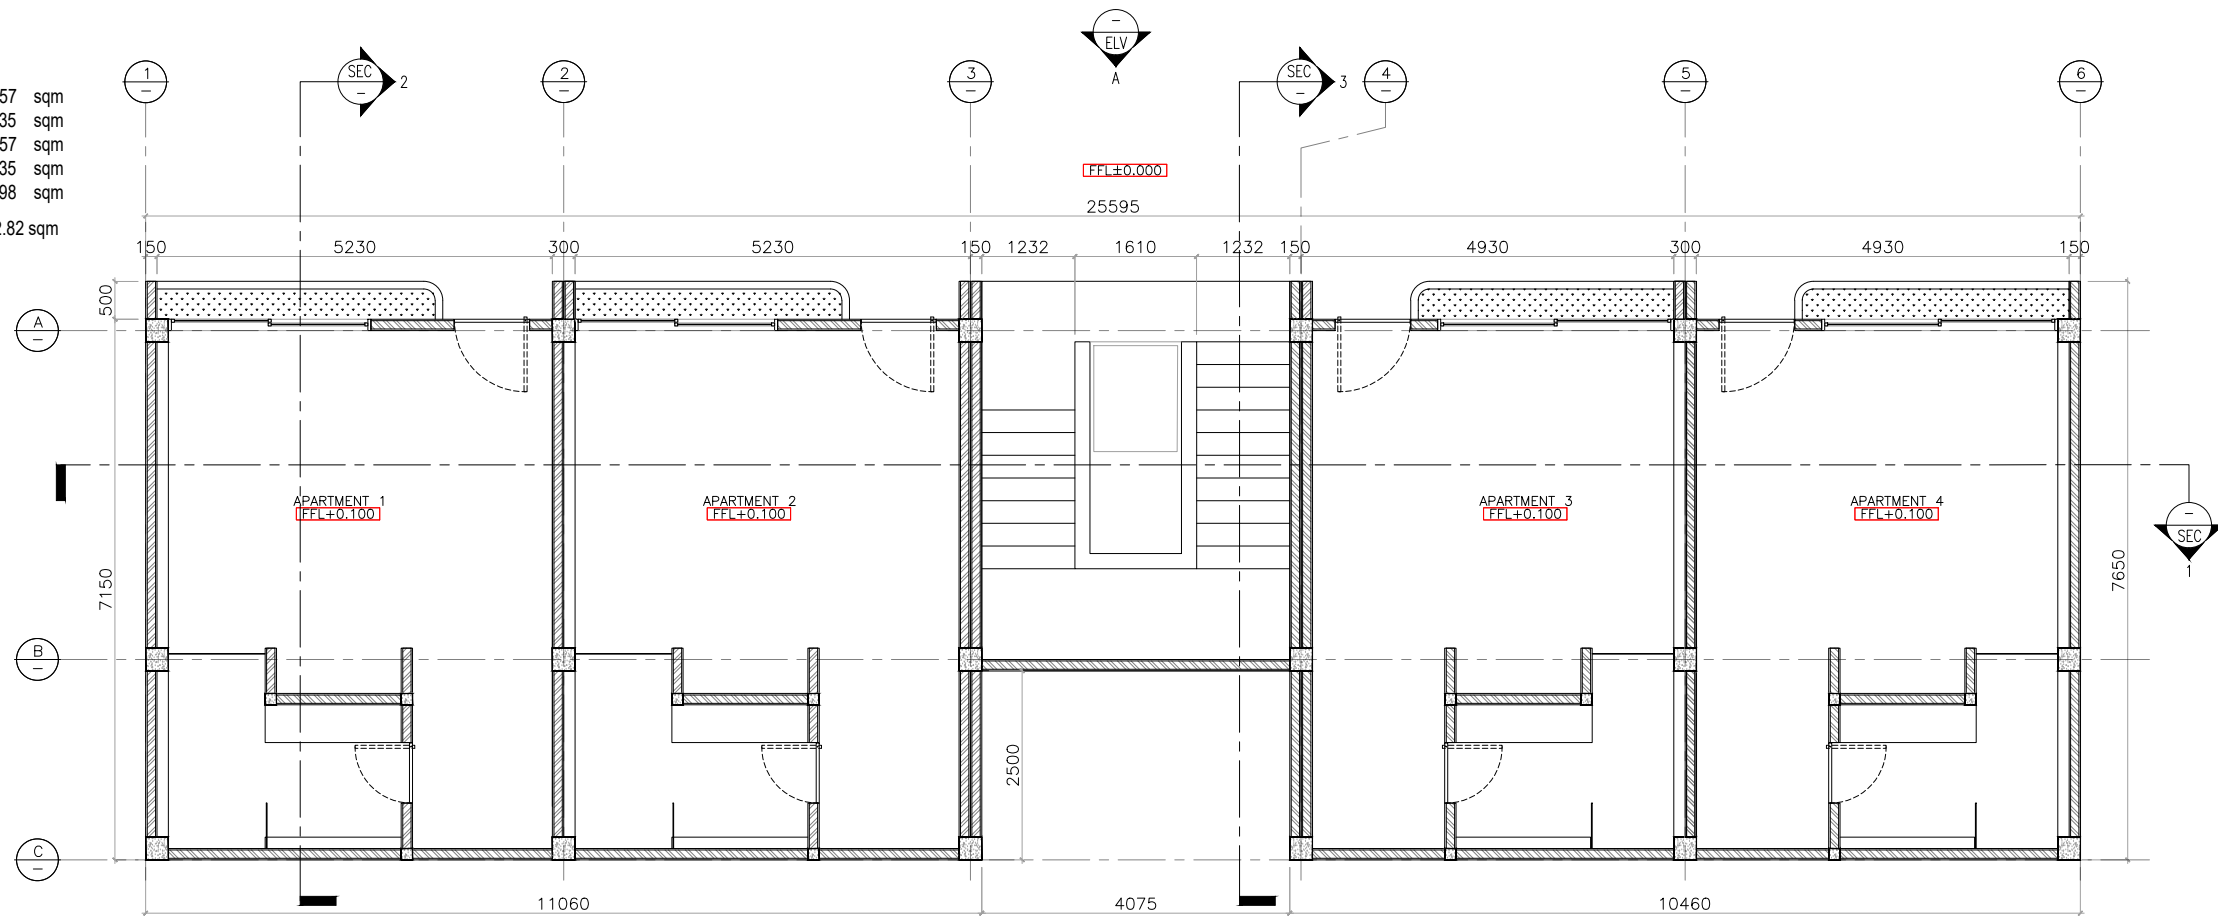

MARCI LAYOUT GF FLOOR
 scale 1:100

1ST FLOOR
 PENTHOUSE 1 95.67 sqm
 PENTHOUSE 2 90.48 sqm
 STAIR & LIFT 25.06 sqm
 BUILDING AREA GROSS (INDOOR ACTIVITIES NETT+WALL TICKNESS+PLANTER) 211.21 sqm

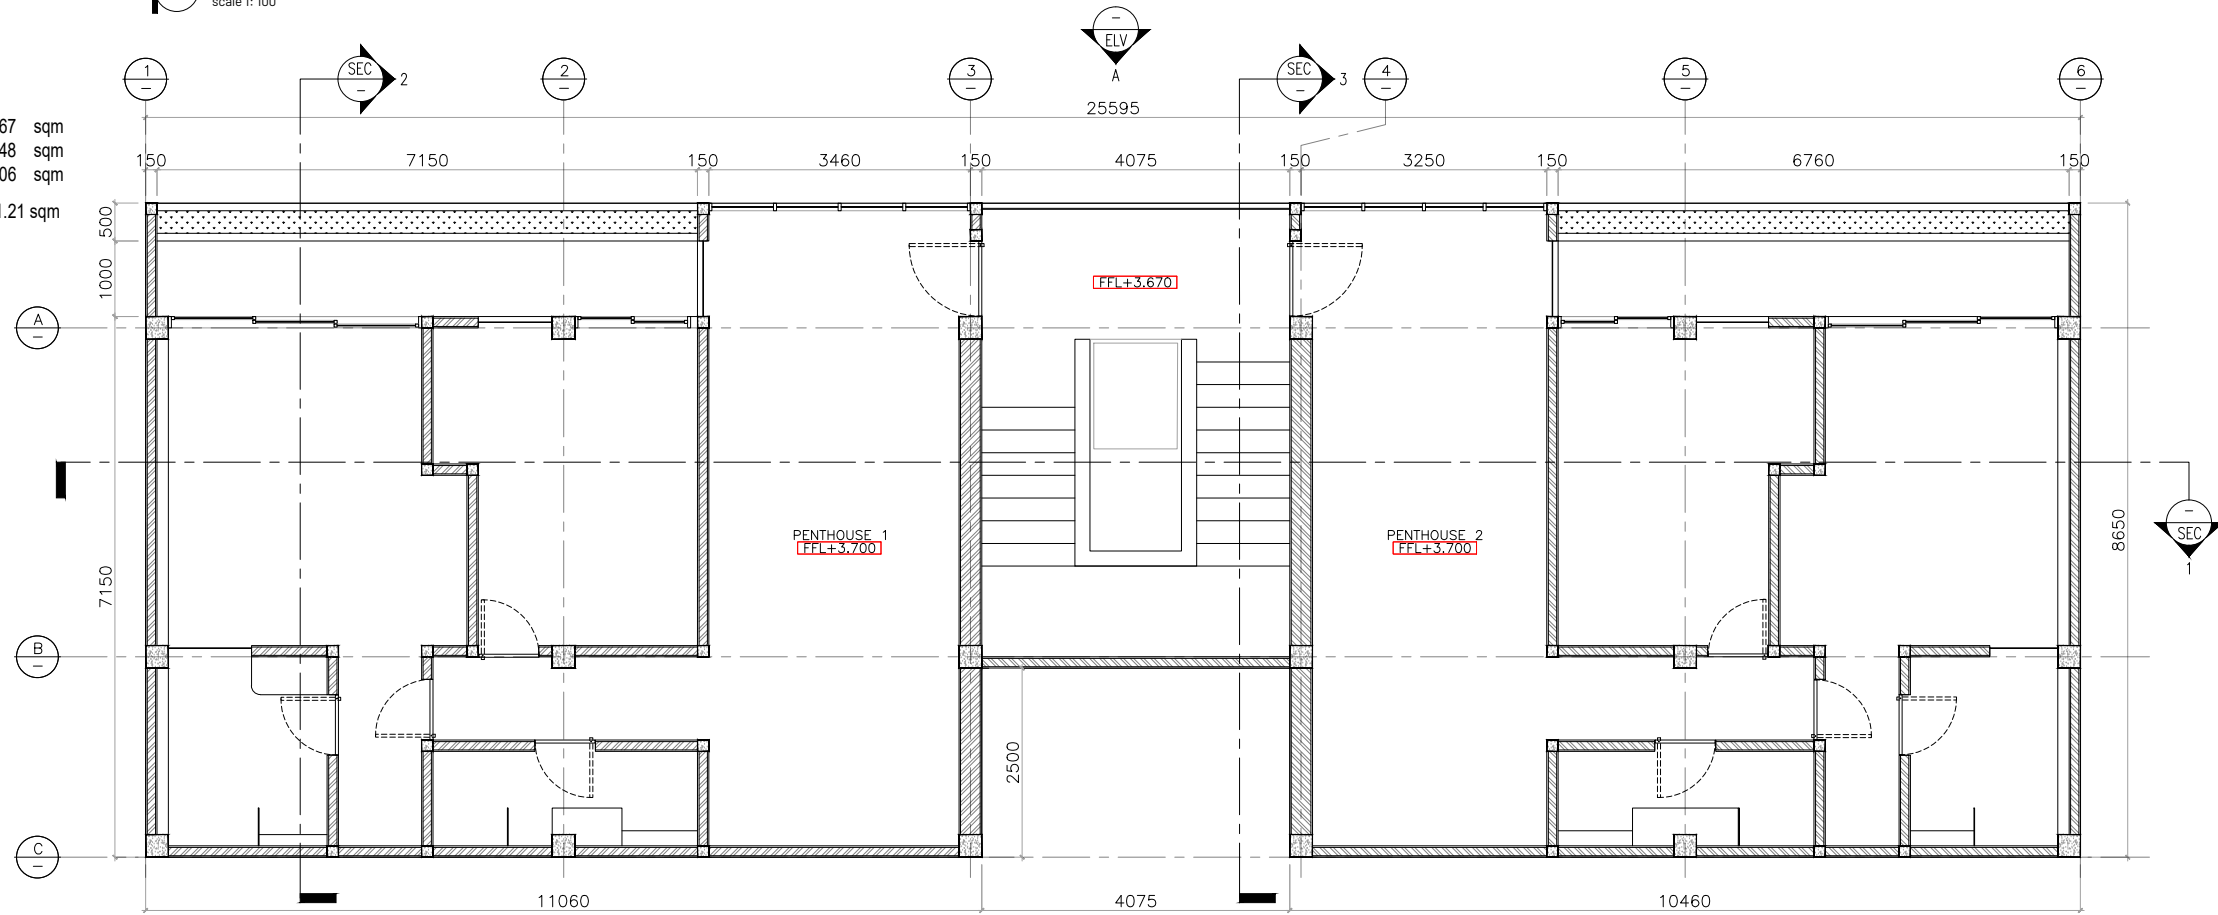

MARCI LAYOUT 1ST FLOOR
 scale 1:100

Design By :



Project Name :

MARCI

Location :

ULUWATU

Client :

Copyright © [2025]
 [Investland Bali].
 All rights reserved. This architectural design, including drawings, details, and related documentation, is the intellectual property of the author. No part of this material may be reproduced, copied, modified, or used in any form without prior written consent.

Structure Consultant

MEP Consultant

Architect In Charge

Drawing by

Drawing Title :

LAYOUT

Print Size : Scale :


A3 1:100

Drawn For :

CONSTRUCTION DRAWING

Drawing Number :

2ND FLOOR
 PENTHOUSE 1 95.67 sqm
 PENTHOUSE 2 90.48 sqm
 STAIR & LIFT 25.06 sqm
 BUILDING AREA GROSS 211.21 sqm
 (INDOOR ACTIVITIES NETT+
 WALL TICKNESS+PLANTER)

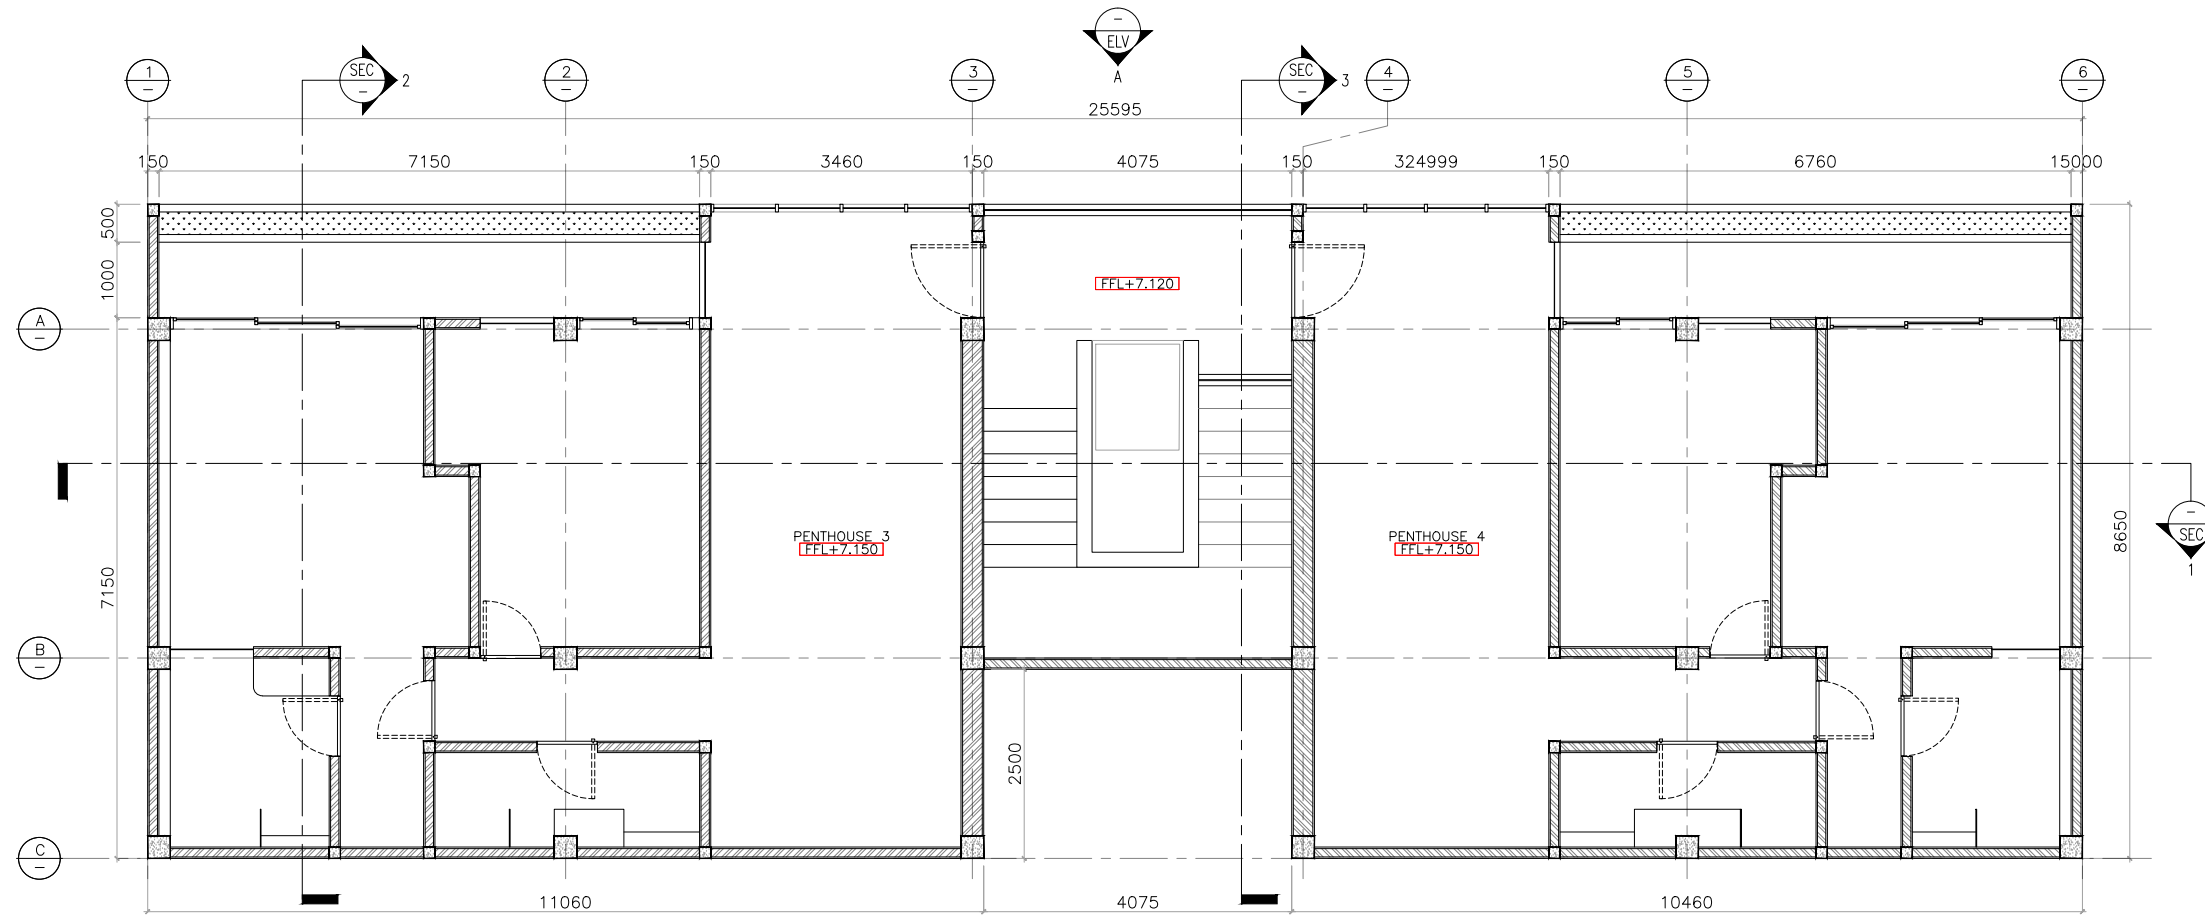

MARCI
 LAYOUT 2ND FLOOR
 scale 1:100

Design By :



Project Name :

MARCI

Location :

ULUWATU

Client :

-

Copyright © [2025]
 [Investland Bali].
 All rights reserved. This
 architectural design, including
 drawings, details, and related
 documentation, is the
 intellectual property of the
 author. No part of this material
 may be reproduced, copied,
 modified, or used in any form
 without prior written consent.

Structure Consultant

MEP Consultant

-

Architect In Charge

-

Drawing by

-

Drawing Title :

LAYOUT

Print Size :

Scale :

A3

1:100

Drawn For :

CONSTRUCTION DRAWING

Drawing Number :

-



MARCI
ELEVATION A
scale 1:100

Design By :



Project Name :

MARCI

Location :

ULUWATU

Client :

-

Copyright © [2025]
[Investland Bali].
All rights reserved. This
architectural design, including
drawings, details, and related
documentation, is the
intellectual property of the
author. No part of this material
may be reproduced, copied,
modified, or used in any form
without prior written consent.

Structure Consultant

MEP Consultant

-

Architect In Charge

-

Drawing by

-

Drawing Title :

ELEVATION

Print Size :

Scale :

A3


1:100

Drawn For :

CONSTRUCTION DRAWING

Drawing Number :

-

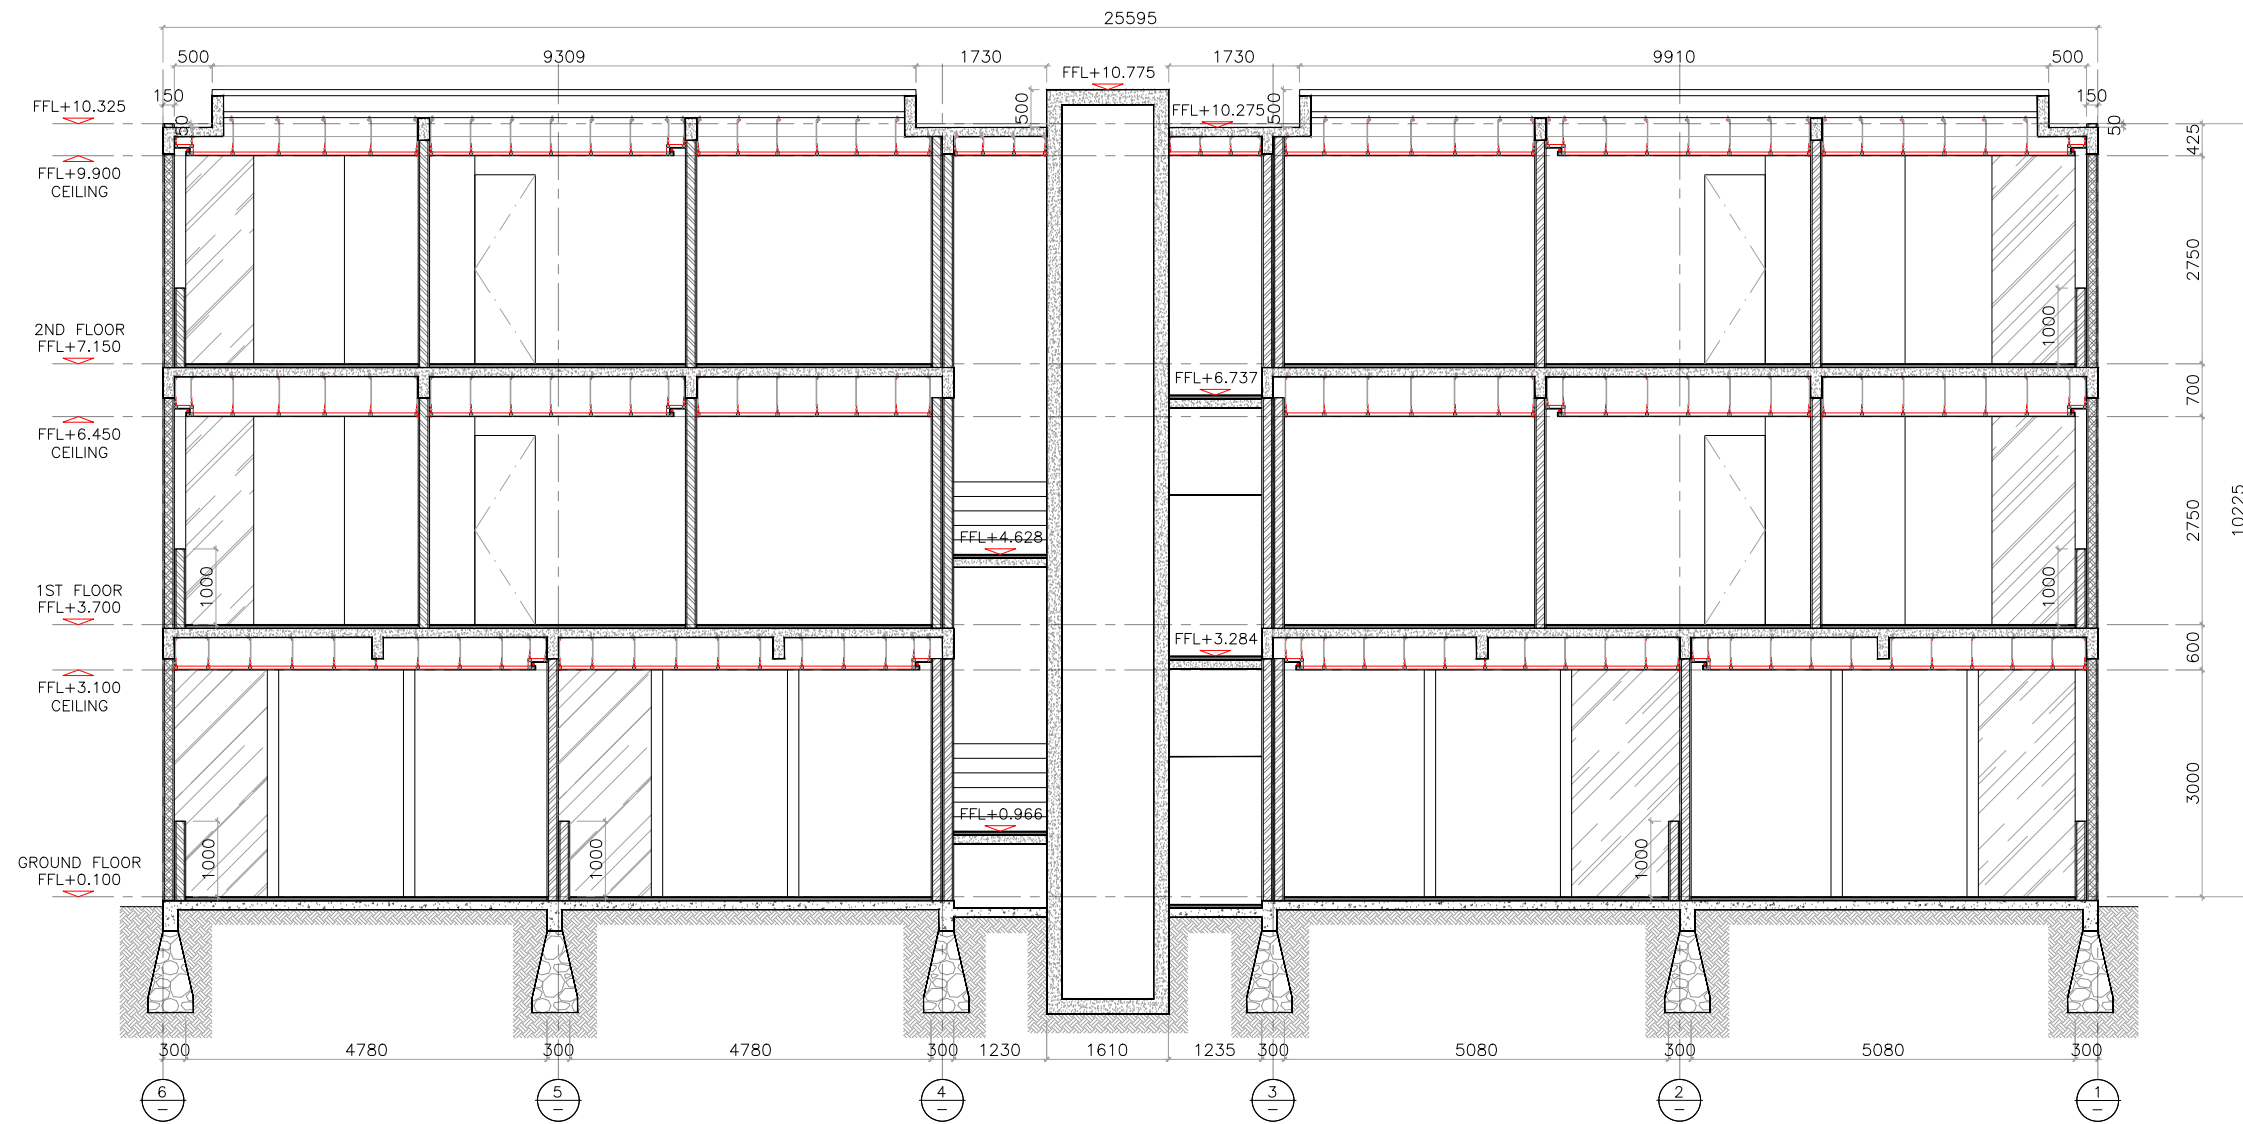

MARCI
SECTION 1
scale 1:100

Design By :



Project Name :

MARCI

Location :

ULUWATU

Client :

-

Copyright © [2025]
[Investland Bali].
All rights reserved. This architectural design, including drawings, details, and related documentation, is the intellectual property of the author. No part of this material may be reproduced, copied, modified, or used in any form without prior written consent.

Structure Consultant

MEP Consultant

Architect In Charge

-

Drawing by

-

Drawing Title :

SECTION

Print Size :

Scale :

A3


1:100

Drawn For :


CONSTRUCTION DRAWING

Drawing Number :

-

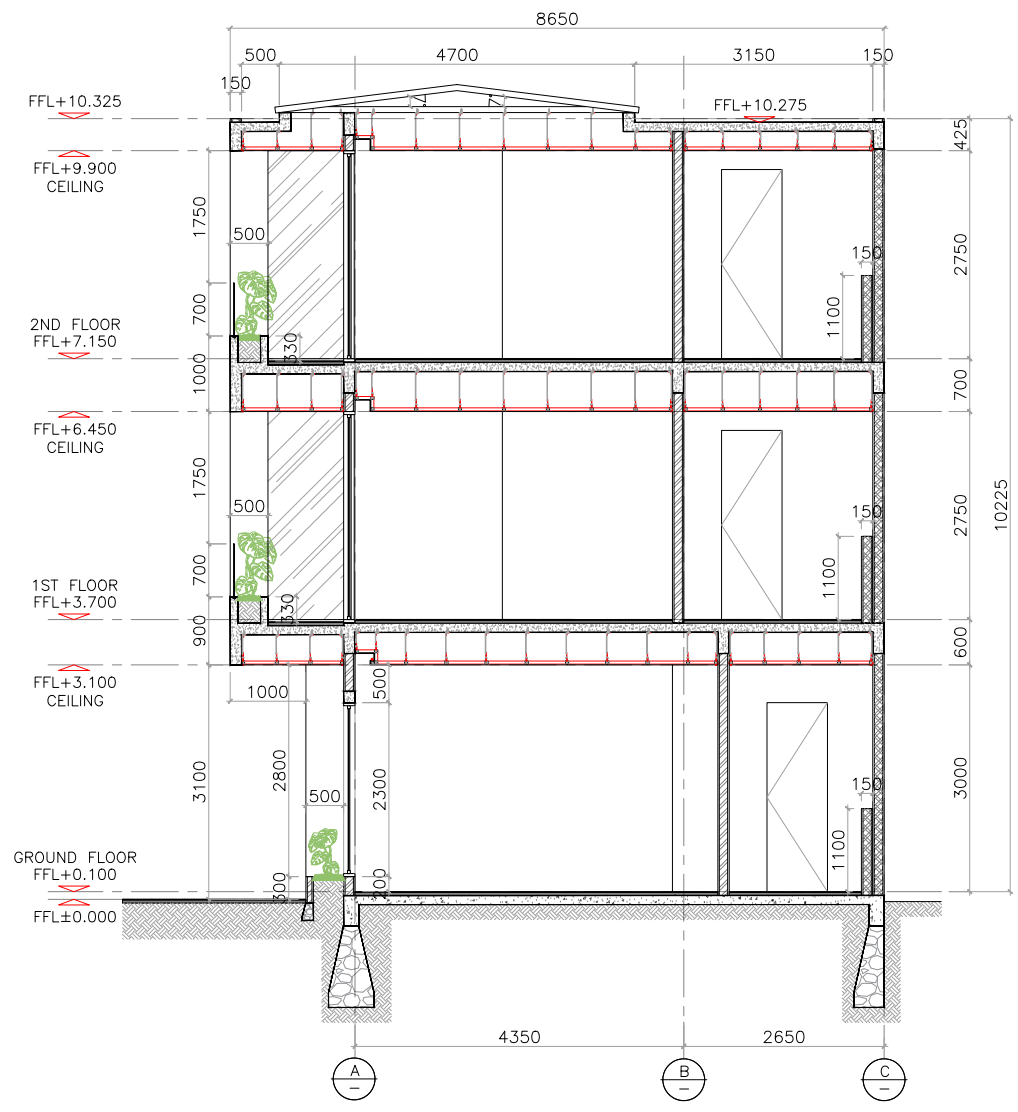

MARCI
SECTION 2
scale 1:100

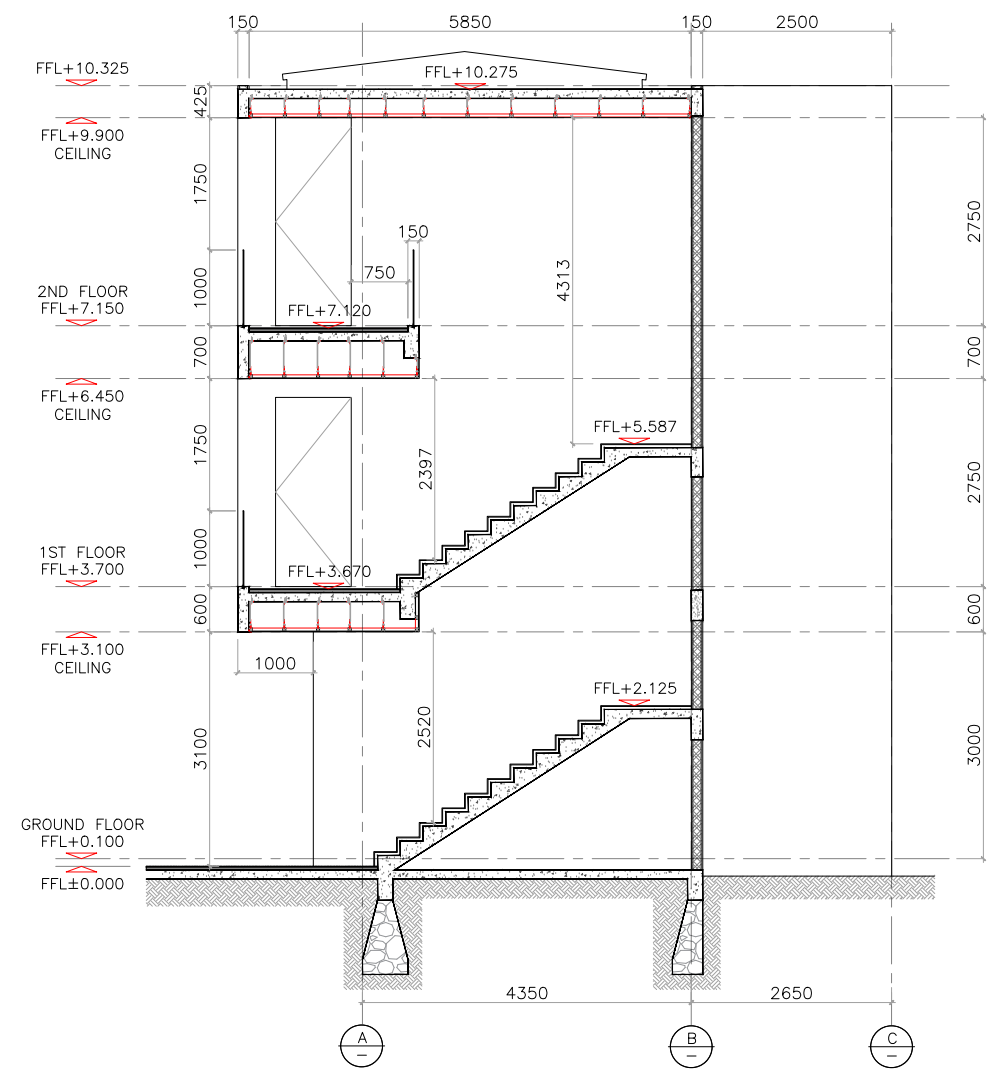

MARCI
SECTION 3
scale 1:100

Design By :



Project Name :

MARCI

Location :

ULUWATU

Client :

Copyright © [2025]
[Investland Bali].
All rights reserved. This
architectural design, including
drawings, details, and related
documentation, is the
intellectual property of the
author. No part of this material
may be reproduced, copied,
modified, or used in any form
without prior written consent.

Structure Consultant

MEP Consultant

Architect In Charge

Drawing by

Drawing Title :

SECTION

Print Size : Scale :

A3

1:100

Drawn For :

CONSTRUCTION DRAWING

Drawing Number :